


**HYDRO  
COMPOSITES, L.L.C.**

**DOWNWELL SETTING TANK  
ISOMETRIC VIEW**

Date	Scale	Dwg. No.	Page	Rev.
10-01-09	NTS	Downwell Setting Tank	- / -	3
Drwn	Chkd	FBT-360.D		
SSB	CLM			

**CONFIDENTIAL**

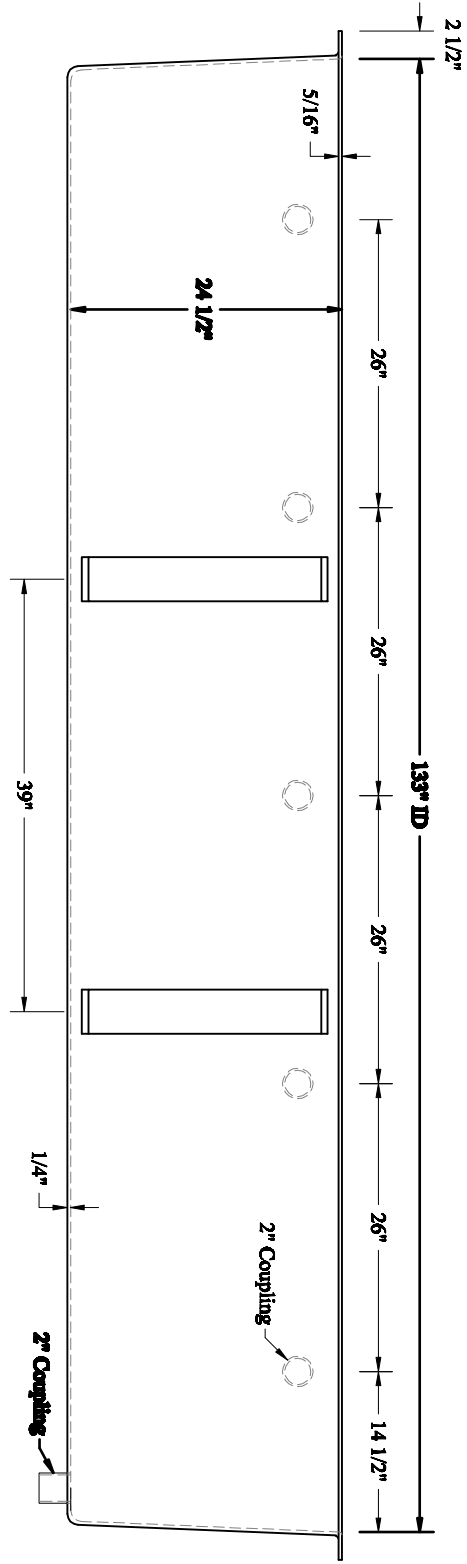

**HYDRO  
COMPOSITES, L.L.C.**

**DOWNWELL SETTING TANK**

**FRONT VIEW**

Date	Scale	Dwg. No.	Page	Rev.
10-01-09	1/2" = 1'-0"	Downwell Setting Tank	1	3
Drwn	Chkd	FBT-360.D	2	
SSB	CLM			

**CONFIDENTIAL**

