


**HYDRO  
COMPOSITES, L.L.C.**

**GRADING SINK  
ISOMETRIC VIEW**

Date	Scale	Dwg. No.	Page	Rev.
10-2-09	NTS	Grading Sink FSI-3x3.L	- / -	4
Drwn	Chkd			
SSB	CLM			

**CONFIDENTIAL**

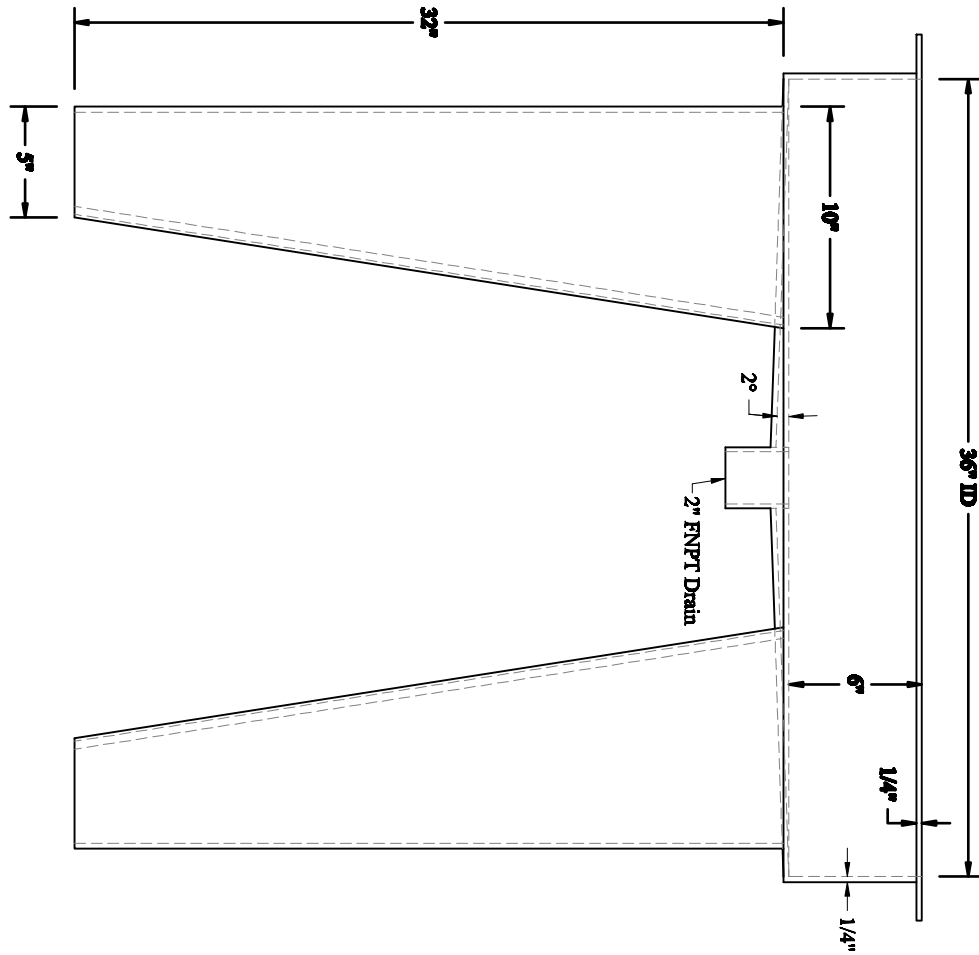


**HYDRO  
COMPOSITES, L.L.C.**

**GRADING SINK**

**FRONT VIEW**

Date	10-2-09	Scale	1" = 1'-0"	Dwg. No.	Grading Sink FRB-30.CD	Page	1 / 2	Rev.	4
Drwn	SSB	Chkd	CLM						

**CONFIDENTIAL**

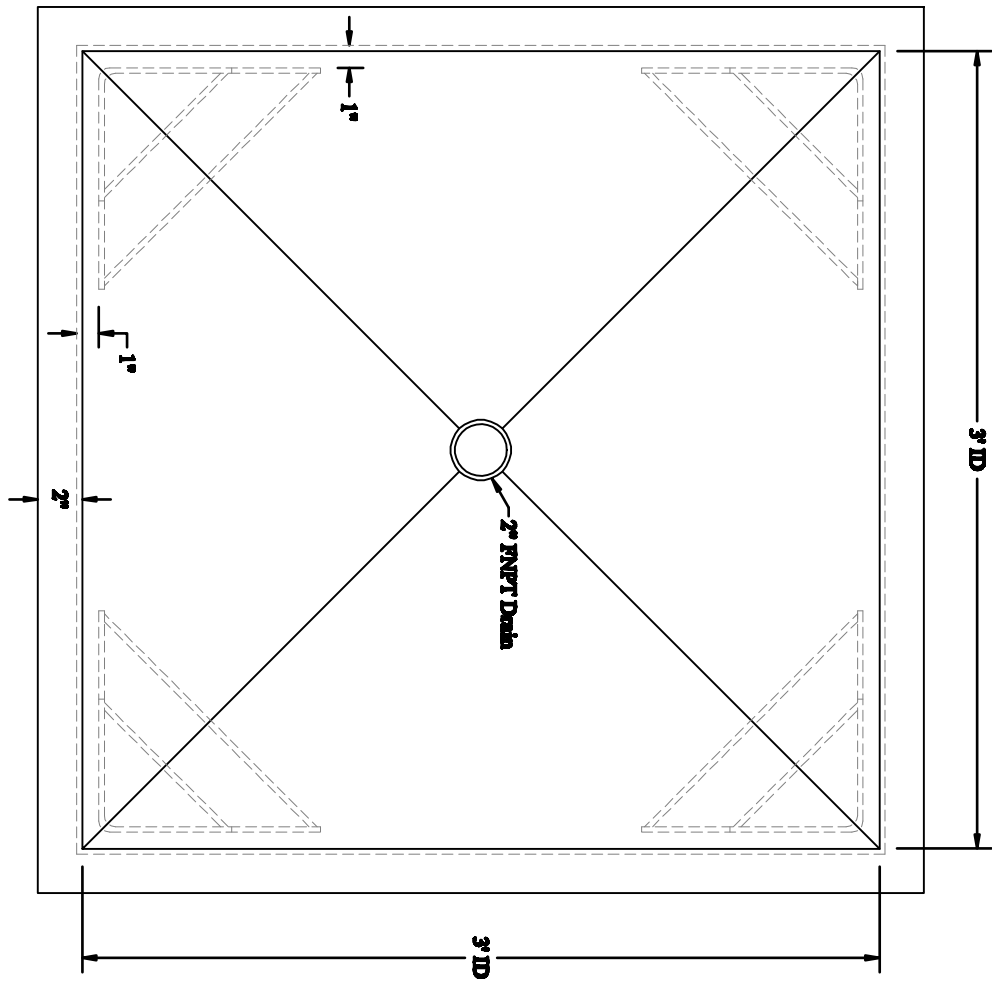

**HYDRO  
COMPOSITES, L.L.C.**

**GRADING SINK**

**TOP VIEW**

Date	10-2-09	Scale	1" = 1'-0"	Dwg. No.	Grading Sink FRB-30.CD	Page	2 / 2	Rev.	4
Drwn	SSB	Chkd	CLM						

**CONFIDENTIAL**