

NOTE: R1" on all corners




**HYDRO
COMPOSITES, L.L.C.**

524 GALLON WATER WALL

FRONT VIEW

Date	Scale	Dwg. No.	Page	Rev.
2-26-09	1" = 1'-0"	Water Wall	1/3	2
Drawn	Checked			
SSB	CLM			

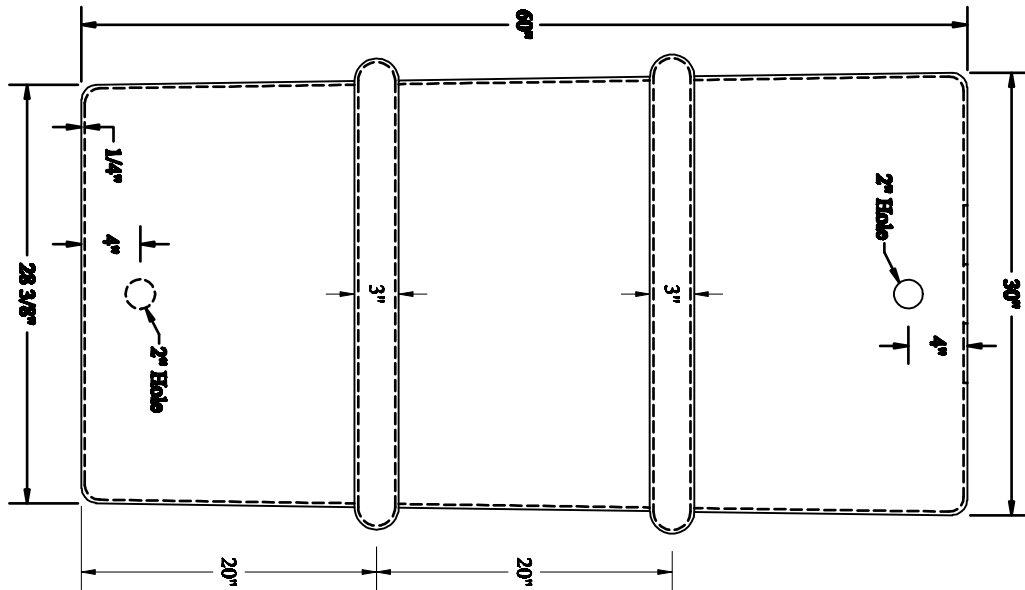


**HYDRO
COMPOSITES, L.L.C.**

524 GALLON WATER WALL

SIDE VIEW

Date	Scale	Dwg. No.	Page	Rev.
2-26-09	1/2" = 1'-0"	Water Wall	2/3	2
Drawn	Checked			
SSB	CLM			

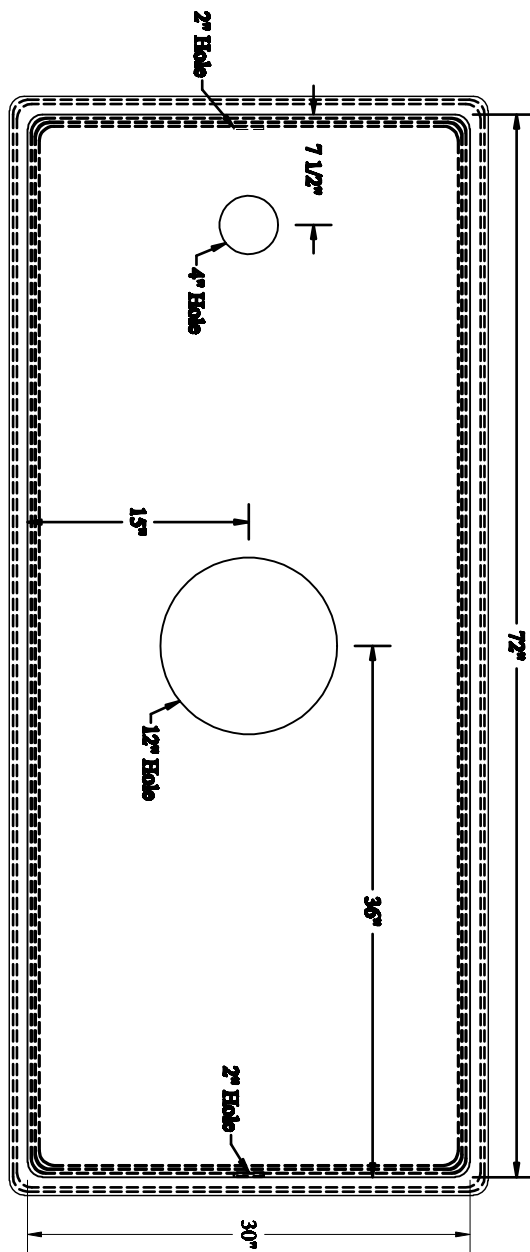

**HYDRO
COMPOSITES, L.L.C.**

524 GALLON WATER WALL

TOP VIEW

Date	Scale	Dwg. No.	Page	Rev.
2-26-09	1" = 1'-0"	Water Wall	3 / 3	2
Drawn SSB	Checked CLM			