


**HYDRO
COMPOSITES, L.L.C.**

12' x 6' x 2' 1077 GAL TANK

ISOMETRIC VIEW

Date	2-12-11	Scale	NTS	Dwg. No.	1077 Gal. Tank FBT-1077	Page	- / -	Rev.	1
Drwn	SSB	Chkd	CLM						

CONFIDENTIAL

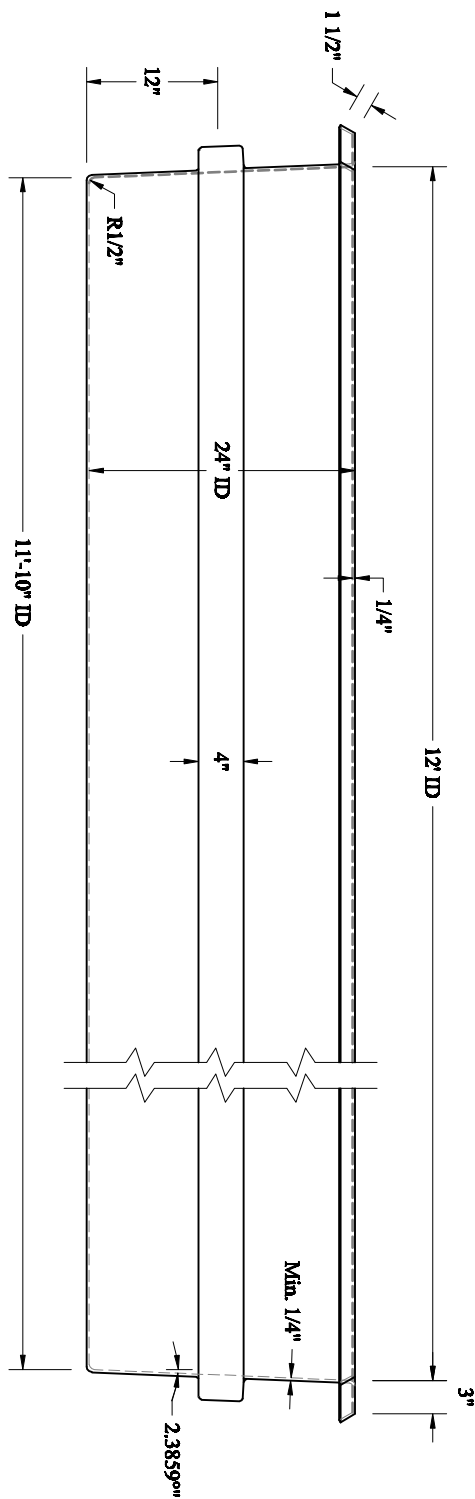


**HYDRO
COMPOSITES, L.L.C.**

12' x 6' x 2' 1077 GAL TANK

FRONT VIEW

Date	2-12-11	Scale	3/4" = 1'-0"	Dwg. No.	1077 Gal. Tank FBT-1077	Page	1 / 2	Rev.	1
Drwn	SSB	Chkd	CLM						

CONFIDENTIAL

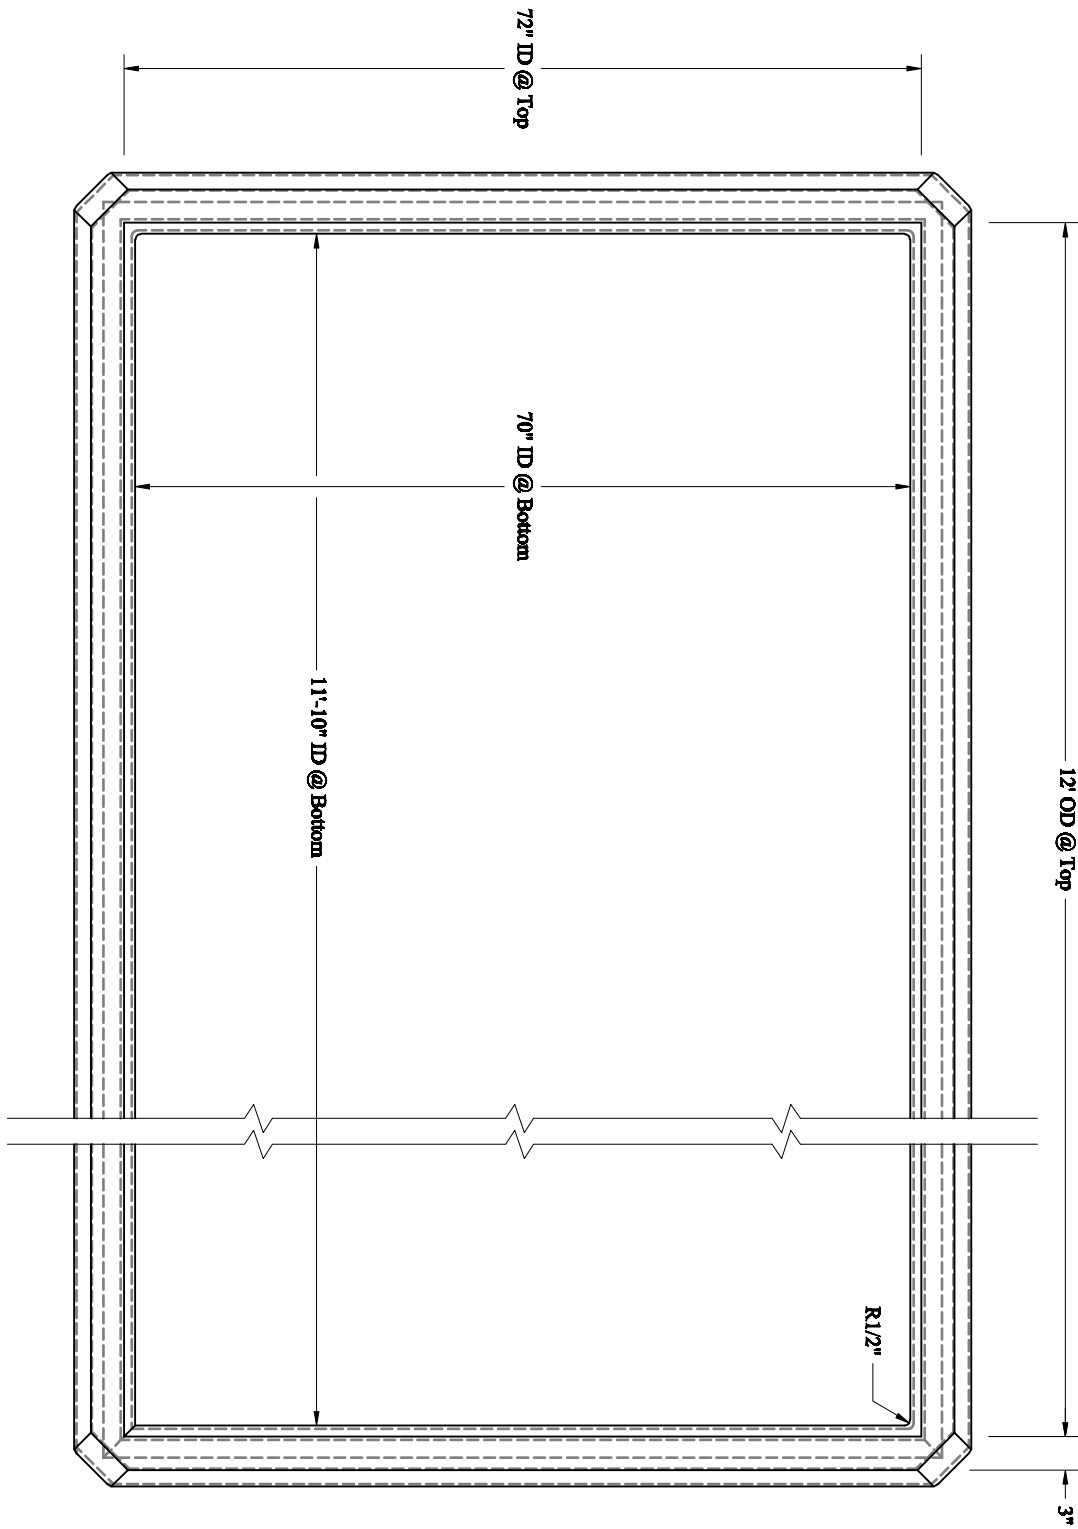

**HYDRO
COMPOSITES, L.L.C.**

12' x 6' x 2' 1077 GAL TANK

TOP VIEW

Date	2-12-11	Scale	3/4" = 1'-0"	Dwg. No.	1077 Gal. Tank FBT-1077	Page	2 / 2	Rev.	1
Drwn	SSB	Chkd	CLM						

CONFIDENTIAL