


**HYDRO  
COMPOSITES, L.L.C.**

48"ID x 30" DEEP 235 GAL TANK

**ISOMETRIC VIEW**

Date	11-27-12	Scale	NTS	Dwg. No.	FRT-235	Page	- / -	Rev.	1
Drwn	SSB	Chk'd	CLM						

**CONFIDENTIAL**

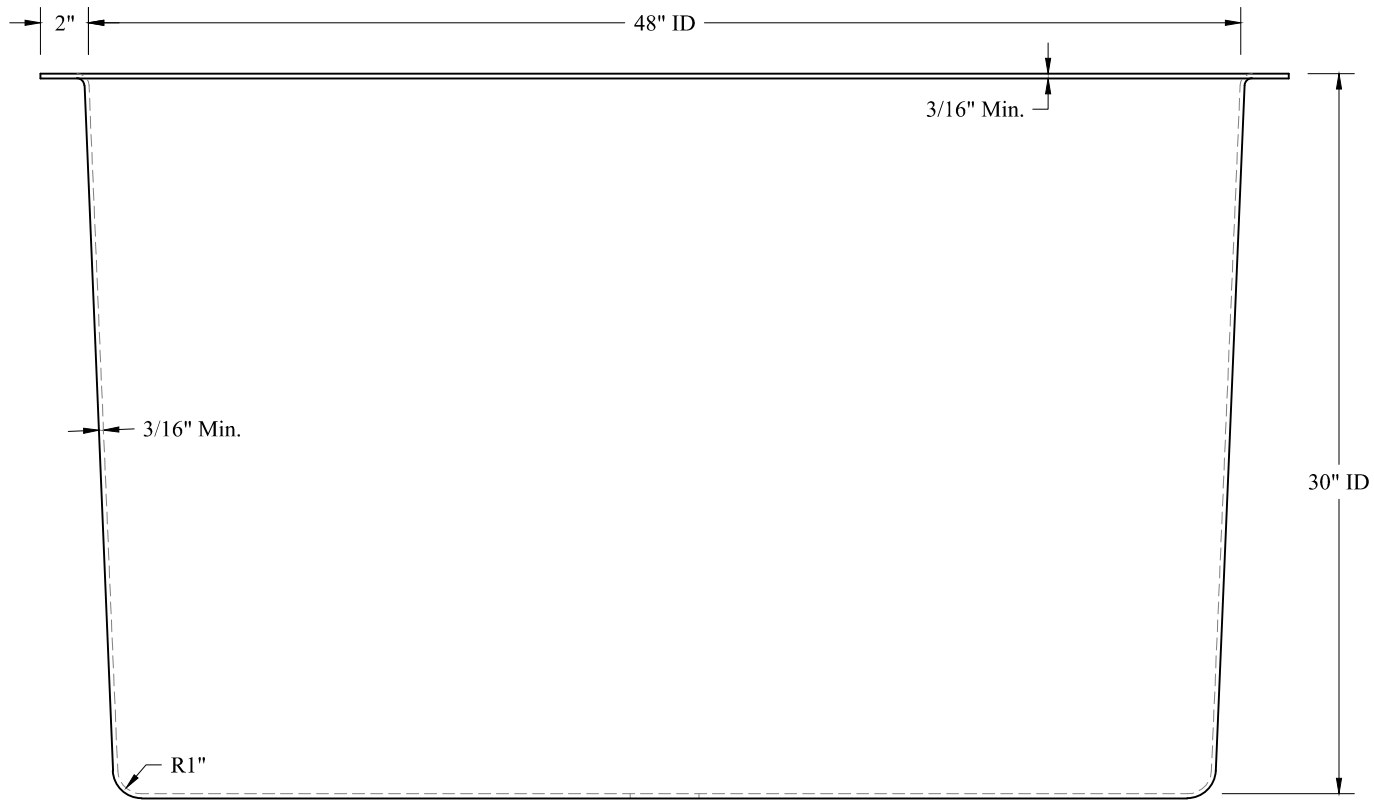


CONFIDENTIAL

48" ID x 30" DEEP 235 GAL TANK

FRONT VIEW

Date	11-27-12	Scale	1 1/2" = 1'-0"	Dwg. No.		Page	1 / 2	Rev.	1
Drwn	SSB	Chkd	CLM		FRT-235				



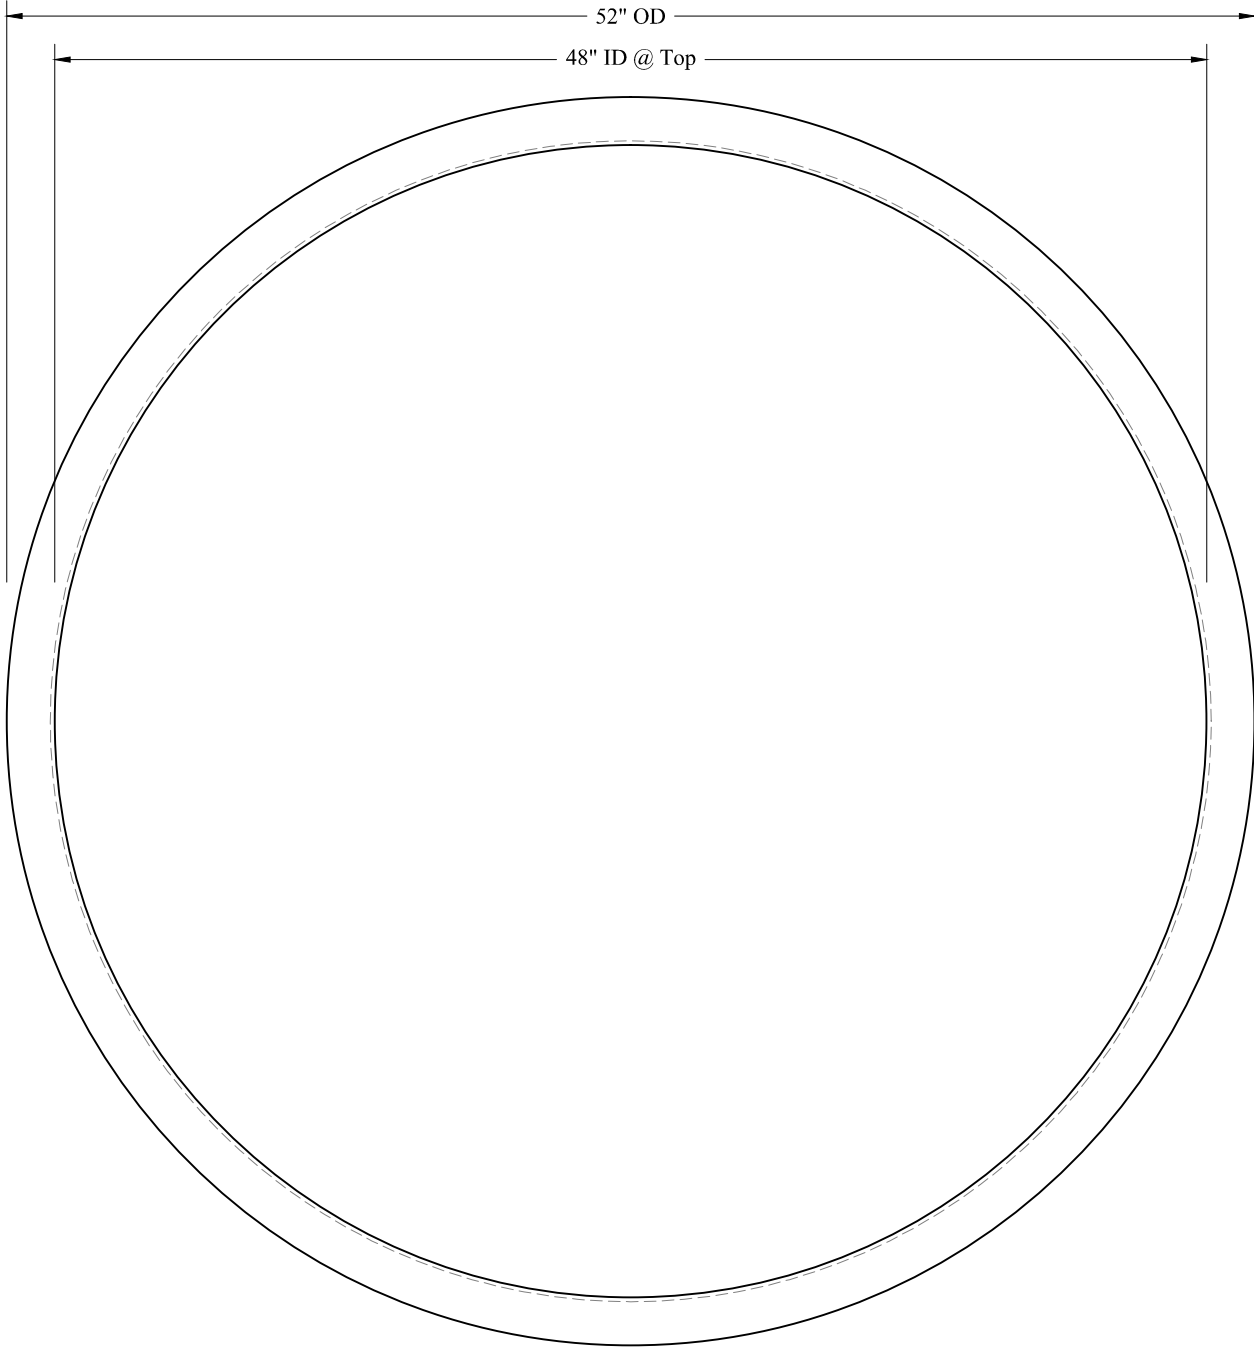

**HYDRO  
COMPOSITES, L.L.C.**

48" ID x 30" DEEP 235 GAL TANK

TOP VIEW

Date	11-27-12	Scale	1 1/2" = 1'-0"	Dwg. No.		Page	2 / 2	Rev.	1
Drwn	SSB	Chkd	CLM		FRT-235				

**CONFIDENTIAL**